

Quote #17030190-1

Date: 05/14/2024

- ✓ Standard Freight Included: 32504 Zip Code
- ✓ All Hardware and Anchors Included
- ✓ Doors, Dividers, Pilasters Included



Powder Coat

3 year warranty

Delivered in 3-6 business days (Quick Ship colors only);
Standard colors in 12-18 business days

\$3,379.48

Price includes materials and hardware
[Product Info](#) | [Color Chart](#)



Plastic Laminate

2 year warranty

Delivered in 5-10 business days

\$3,970.13

Price includes materials and hardware
[Product Info](#) | [Color Chart](#)



Solid Plastic

25 year warranty

\$6485.00

Price includes materials and hardware
[Product Info](#) | [Color Chart](#)




Stainless Steel

5 year warranty

Delivered in 3-6 business days

\$6,368.68

Price includes materials and hardware
[Product Info](#) | [Color Chart](#)

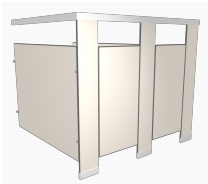

Phenolic

25 year warranty

Delivered in 6-10 business days

\$6,473.86

Price includes materials and hardware
[Product Info](#) | [Color Chart](#)

SCRANTON LEAD TIME ESTIMATES


LEAD TIME	OFFICE
3-4 BUSINESS DAYS	QUOTE
5-6 BUSINESS DAYS	SHOP DRAWNGS (PARTITIONS/LOCKERS)
6-7 BUSINESS DAYS	PARTITIONS RELEASES (CUSTOMER SERVICE & DRAFTING PROCESSING TIME)
6-7 BUSINESS DAYS	LOCKER RELEASES
LEAD TIME	MANUFACTURING
9-11 BUSINESS DAYS	HINY HIDERS (PENDING SHEET AVAILABILITY)
8-9 WEEKS	TUFFTEC/DURALIFE LOCKERS
9-11 BUSINESS DAYS	ECLIPSE PARTITIONS
9-11 BUSINESS DAYS	ARIA PARTITIONS
LEAD TIME	COMPONENT ORDERS
4-6 BUSINESS DAYS	PLASTIC PARTS AND S7 REPLACEMENTS
4-6 BUSINESS DAYS	HARDWARE
3-4 WEEKS	LOCKERS (VARIES BY STYLE/GENERATION)

Shipping Information (PLEASE MARK ALL THAT APPLY):


- 
- ☐ Ship ASAP
 - ☐ Do NOT Ship Before Date ____/____/____
 - ☐ Lift Gate Fee Add. \$125.00
 - ☐ **(REQUIRED IF NO FORKLIFT OR LOADING DOCK)**
 - ☐ Residential / Non-Commercial Delivery Add. \$95.00*
 - ☐ Notification call prior to delivery Add \$40.00

APPROVED: _____

* The term "residential/non-commercial" also includes apartments, places of worship, schools, pre-schools, day cares, camps, farms, public storage facilities, business operating within a private residence, and other such locations not generally recognized as commercial locations and shall apply to the entire premises.

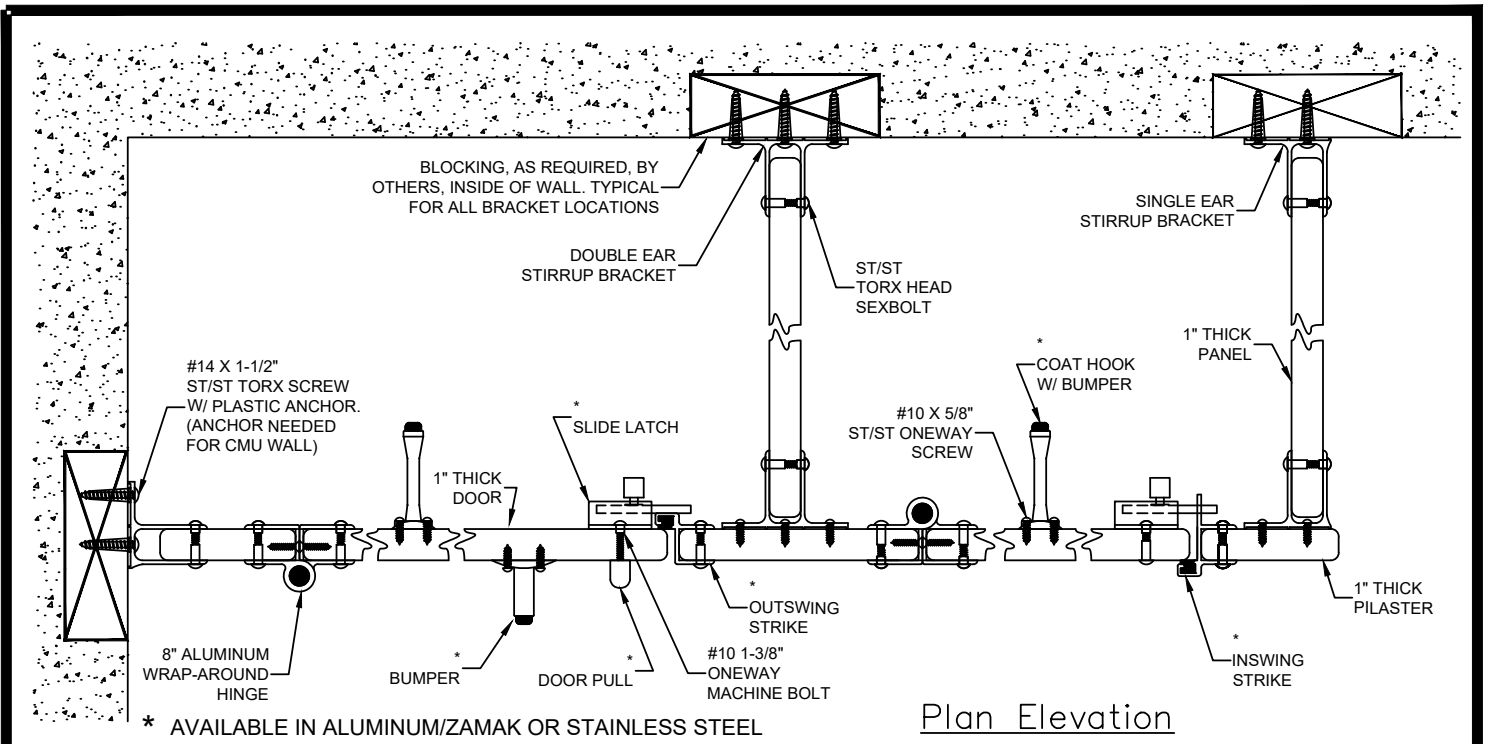

Plan Elevation

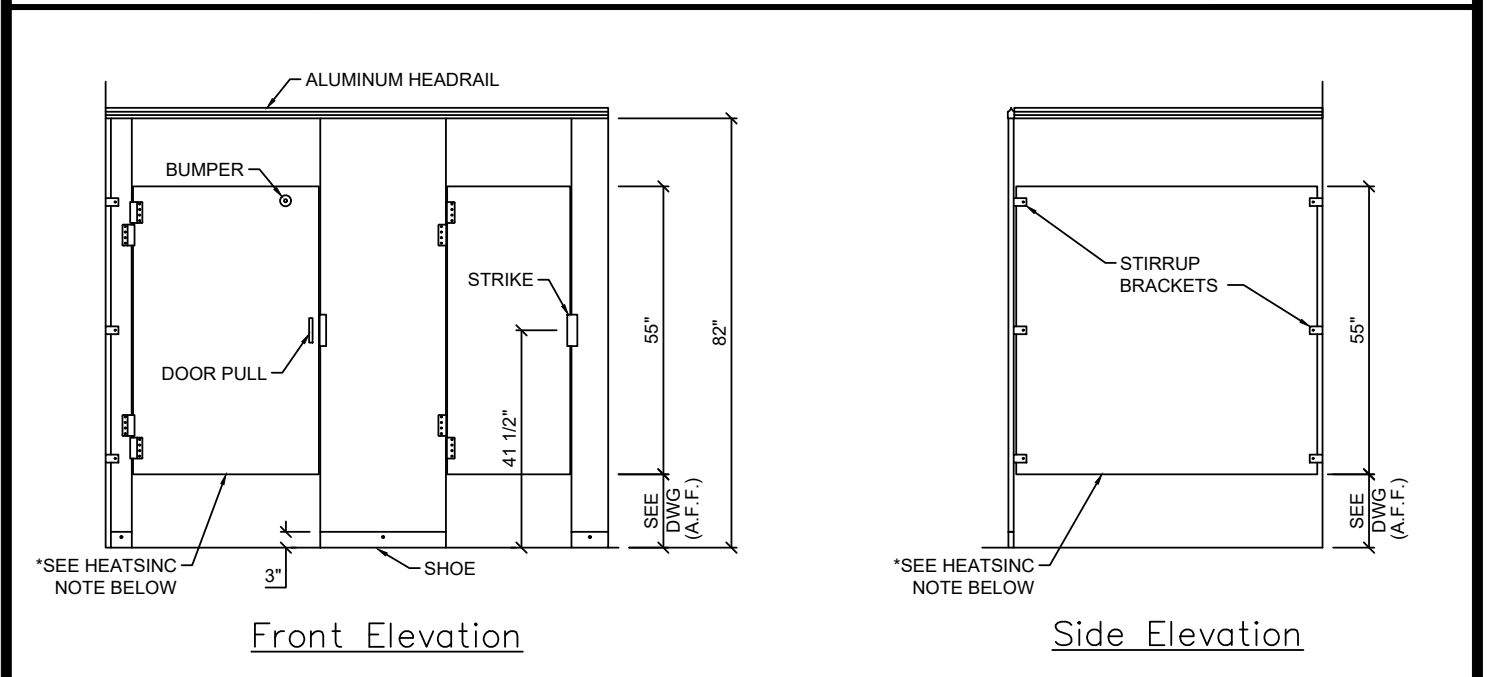

Front Elevation

Side Elevation



SCRANTON
PRODUCTS



HINY
HIDERS

801 E COREY ST. SCRANTON, PA. 18505

Phone (570)348-0997

STANDARD ELEVATIONS

(Drawings are not to scale)

*Floor Mounted Overhead Braced


*8" Aluminum Wrap Around Hinge

*Stirrup Brackets (Aluminum or Stainless Steel Available)


Note: "Job-Specific Specifications" for all orders are located on the top of the shop drawing layouts.

* HEATSINC NOTE: Heatsinc is to be placed on the bottom of the panels & doors. (If specified)

Details

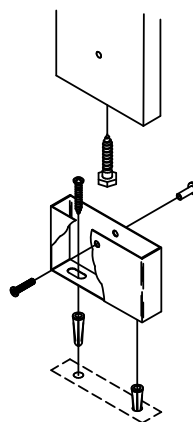


Floor Mount

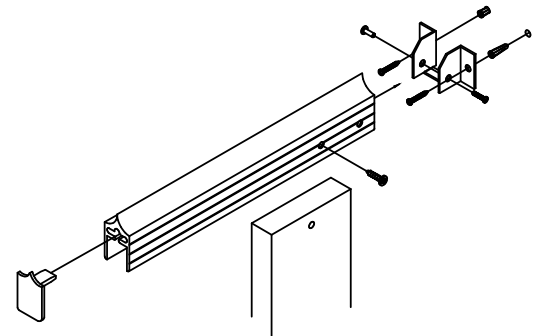

Headrail Brace

Wall Hung Screen Elevation with Stirrup Brackets

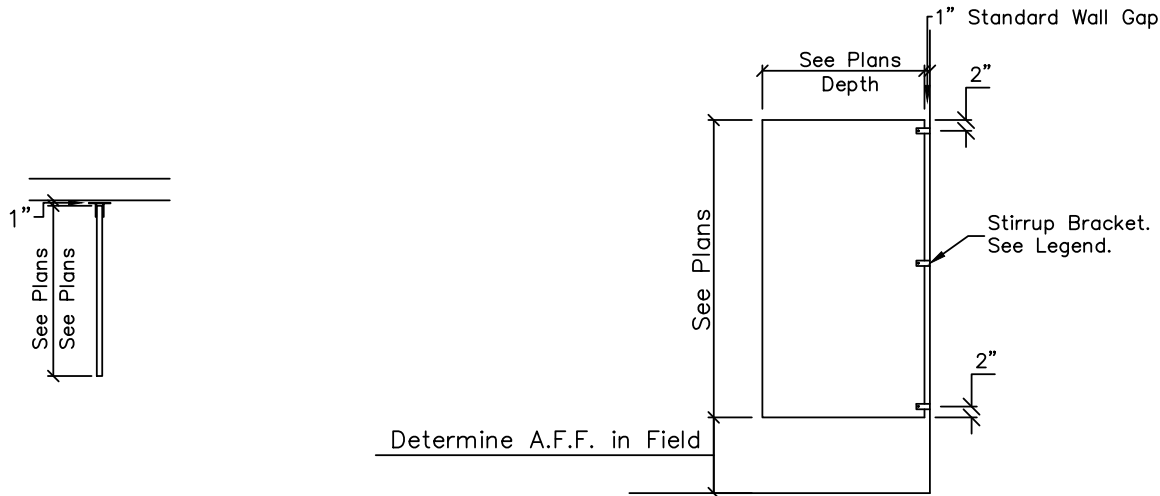

Plan View

Side View

SINGLE & DOUBLE EAR BRACKET LEGEND

(Note: Extra high screens will be supplied with up to (5) stirrups, per connection, for support)

Aluminum – Available

Stainless Steel – Available

Plastic – N/A



SCRANTON
PRODUCTS



HINY
HIDERS

801 E COREY ST. SCRANTON, PA. 18505

Phone (570)348-0997

STANDARD ELEVATIONS

(Drawings are not to scale)

*Urinal Screens/ Privacy Screens

*Stirrup Brackets

Note: "Job-Specific Specifications" for all orders are located on the top of the shop drawing layouts.

*** HEATSINC NOTE:** Heatsinc is to be placed on the bottom of the panels & doors. (If specified)

NOTES:

1. SEE PLANS FOR SCREEN DEPTH & HEIGHT. SCREEN WILL BE PROVIDED AS QUOTED/DRAWN UNLESS OTHERWISE DIRECTED.

2. ANY SCREEN 30" DEPTH OR GREATER IS RECOMMENDED TO HAVE A FLOOR SUPPORTED PILASTER FOR STABILITY.


CUSTOMER NOTES:



Job Specs	Stall Mounting Style: Floor Mounted Headrail Braced		Pilaster Height: 82.75"	Material Option: Hiny Hider - Standard Color Collection option (does not meet NFPA 286 or ASTM E84) Color: Charcoal Grey "Orange Peel"	
Bracket Type: Aluminum Stirrups Shoe Type: Stainless			Hinge Type: 8" Alum. Wrap Around, 2-per Door Door Hdw Type: Aluminum (Emergency Access),..	Pencil Slot No	Heat-sinc: No Fasteners: 2 1/2", 3/4" Torx (Clean Look)

Room Name: MENS 109

14" AFF - 55" High Doors, 55 High Panels

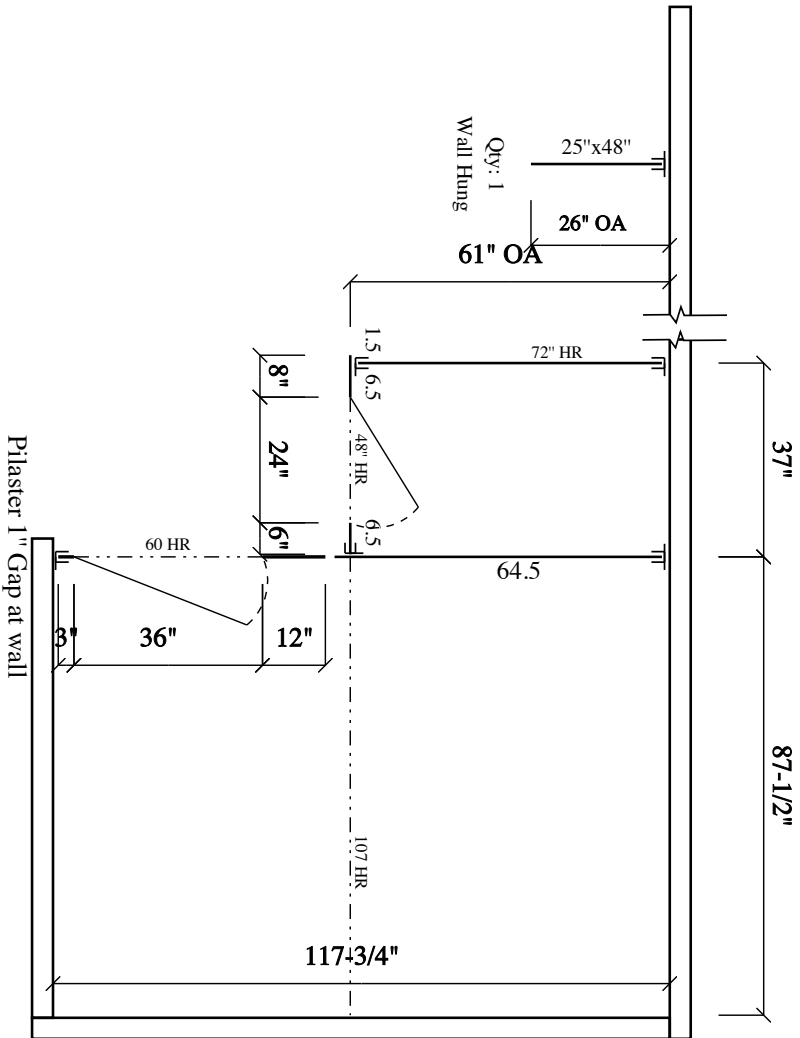Notes:




<div><div>SCRANTON PRODUCTS</div></div> <div><div>HINY HIDERS</div></div> <div>801 E COREY ST. SCRANTON, PA. 18505</div> <div>Phone (570)348-0997</div>	CUSTOMER NAME:		SCALE:		Standard Notes: 1. Doors larger than 30" are to be set to the closed position. 2. Where pilasters and panels meet there is a 1/2" space. 3. Where pilasters and/or panels meet a wall there is a 1" space. 4. Headrail shall be supplied in 12" increments, ranging from 36" to 84". 5. Pilasters over 24" will receive a doghouse detail.
	FRY SPECIALTY COMPANY		C-1356866 - DWG		
	PROJECT NAME:		C-1356889 - Room		
	DATE:		REVISION #:		
	5/14/2024		Rev 0		
KE - CORDOVA MALL, PENSACOLA FL		DRAWN BY:		Rob Fry	

TRADITIONAL
COLOR COLLECTION




BLACK[†]

OP

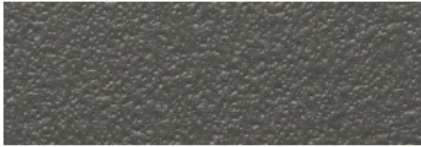

SHALE[†]

OP

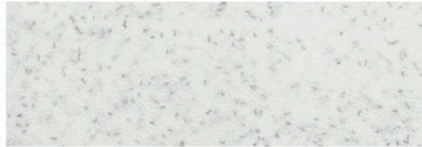

GLACIER GREY[†]

OP




BLACK[†]

EX




CHARCOAL GREY[†]

OP

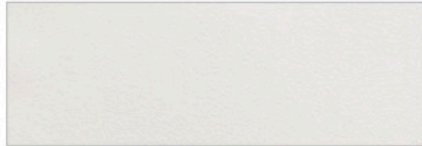

WHITE[†]

OP

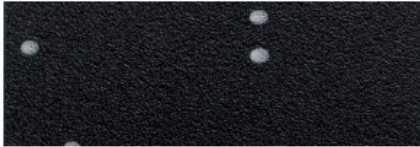

PAISLEY[†]


OP



GREY[†]


OP

METALLIC
COLOR COLLECTION

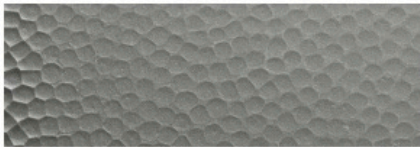


STAINLESS[†]

H

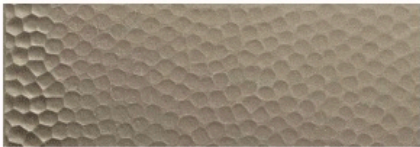

BRONZE[†]

H

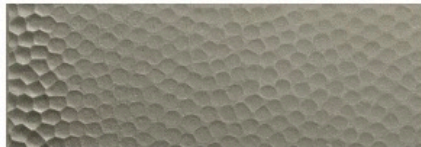

NICKEL[†]

H



STAINLESS[†]

RB




BRONZE[†]

RB



NICKEL[†]

RB

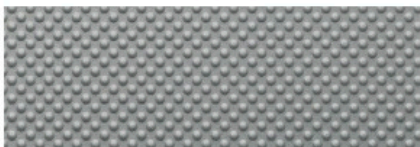

STAINLESS[†]

EX

Scranton Products Limited Warranty

Scranton Products' Eclipses Partitions™, Hiny Hider® Partitions, Resistall Partitions®, Tufftec Lockers®, Tufftec™ benches, Duralife Lockers™, Scranton Product® brand shower stalls, dressing compartments and vanities, including products sold under the company names (Santana®, Comtec®, Capitol®) (hereinafter "warranted products") are warranted by the manufacturer to a corporation or other commercial entity which purchases the partitions and lockers for use in the conduct of its business to be free from defects in material and workmanship that (i) occur as a direct result of the manufacturing process; (ii) occur under normal use and service; (iii) occur during the warranty period; and (iv) result in breakage or delamination. Limited warranty periods are as follows:

Lockers/Benches

Tufftec Lockers ®	25 years
Tufftec ™ Benches	25 years
Duralife Lockers ™	15 years

Bathroom Partitions

Hiny Hiders ® Bathroom Partitions	25 years
Eclipse Partitions ™ <i>Patent Pending</i>	25 years
Resistall ® Bathroom Partitions	5 years

Shower Stalls/Vanities/Dressing Compartments

Scranton Products ® Shower Stalls	25 years
Scranton Products ® Vanities	25 years
Scranton Products ® Dressing Compartments	25 years

This limited warranty is subject to the following conditions:

1. The warranted products have been installed in accordance with the manufacturer's written instructions and drawings (as contained in the instruction sheet supplied with the order).
2. The limited warranty is effective only with regard to the original installation of the warranted products and not to any subsequent installation that has altered the warranted product without the consent of the manufacturer.
3. The limited warranty shall not be applicable if the defect in the warranted product has resulted from any failure or defect in the building or substructure to which the warranted product is attached (including but not limited to settling, shifting, distorting, or movement of the walls or foundation of the structure), extraordinary wear and tear, violent action of the elements (such as sunlight, lightening, hurricane, tornado, or hail), vandalism, misuse, neglect, or improper handling of the warranted product, during or after installation, or improper or insufficient ventilation of the building to which the warranted product is attached.

Subject to the above conditions, in the event that the warranted product or any portion thereof, is found to be defective in workmanship or materials within limited warranty period from the date of receipt by customer, the Manufacturer will repair or replace the defective material, or will refund the original purchase price of the defective material. The choice of remedy is in Manufacturer's sole discretion. The Manufacturer will not be liable for labor and/or removal costs connected with the claim. Replacement product will be provided as close to the original color and design as possible, although it is not guaranteed to match completely. In the event of repair or replacement, the original limited warranty shall apply to the repaired or replaced portion of the warranted products and will extend for the balance of the warranty period in effect at the time the material proved defective.

THE WARRANTY STATEMENTS CONTAINED IN THIS LIMITED WARRANTY SET FORTH THE ONLY WARRANTIES EXTENDED BY SCRANTON PRODUCTS AND ARE IN LIEU OF ALL OTHER CONDITIONS AND WARRANTIES, EITHER EXPRESSED OR IMPLIED, INCLUDING WITHOUT LIMITATION, THE IMPLIED WARRANTIES OF MERCHANTABILITY AND FITNESS FOR A PARTICULAR PURPOSE. THE PROVISIONS OF THIS WARRANTY SHALL CONSTITUTE THE ENTIRE LIABILITY OF SCRANTON PRODUCTS AND THE PURCHASER/PROPERTY OWNER'S EXCLUSIVE REMEDY FOR BREACH OF THIS WARRANTY. IN NO EVENT SHALL SCRANTON PRODUCTS BE LIABLE TO THE PURCHASER/PROPERTY OWNER FOR SPECIAL, INCIDENTAL, INDIRECT, CONSEQUENTIAL, OR PUNITIVE DAMAGES ARISING FROM THE USE OF THE WARRANTED PRODUCTS OR THE BREACH OF ANY EXPRESS OR IMPLIED WARRANTY. The laws of some states and provinces do not allow the exclusion, limitation or variation of certain conditions or warranties implied by legislation so the above limitations or exclusions may not apply to you. This Limited Warranty gives you specific legal rights and you may also have other rights that vary from state to state and province to province.

Any claim under such warranties must be made during the applicable warranty period and shall be asserted by contacting: Scranton Products, (Santana/Comtec/Capitol) 801 E. Corey Street-Scranton, PA 18505-Phone# 800-445-5148-Fax# 800-551-6993.

